Photo 1: Trees to left of road at the northwest approach need trimming to provide a clear view to the roadway to the southeast of the bridge. Note the location of proposed Give Way markings.



Photo 2: View to the southeast from the proposed Give Way line. Suckers to the southwest of the bridge (marked in red) require removal and trees trimming to improve the view to oncoming traffic. Also note proposed edge lines on bridge providing a single 3.5 m traffic lane and definition of non-trafficked areas with yellow cross-hatching.





ISSUE DRAWN APP'D DATE

WARNING

P2 GL BC 24.01.22 PRELIMINARY ISSUE FOR COMMENT

**Drawing Record** 

PRELIMINARY PLAN FOR DISCUSSION PURPOSES ONLY DATE OF ISSUE: 24/01/22

### Notes & Legend

- AERIAL IMAGE FROM NEARMAP UNDER LICENSE AGREEMENT WITH TRAFFICWORKS PTY LTD.
   ALL DIMENSIONS ARE TO FACE OF KERB UNLESS SHOWN OTHERWISE.
   ALL PROPOSED SIGNS TO BE INSTALLED 1.0m FROM EDGE OF SEALED ROAD



1st Floor 132 Upper Heldelberg Road IVANHOE VIC. 3079
P.O. Box 417 IVANHOE VIC. 3079
Tel (03) 9490 5900 Fax (03) 9490 5910 www.trafflcworks.com.



SCALE OF METRES

Mount Alexander Shire

**Concept Plan - Signage & Linemarking** 

210538-CTP-06

Mount Alexander Shire



WARNING

P2 GL BC 24.01.22 PRELIMINARY ISSUE FOR COMMENT

ISSUE DRAWN APP'D DATE

PRELIMINARY PLAN FOR DISCUSSION PURPOSES ONLY DATE OF ISSUE: 24/01/22

**Drawing Record** 

### Notes & Legend

- AERIAL IMAGE FROM NEARMAP UNDER LICENSE AGREEMENT WITH TRAFFICWORKS PTY LTD.
   ALL DIMENSIONS ARE TO FACE OF KERB UNLESS SHOWN OTHERWISE.
   ALL PROPOSED SIGNS TO BE INSTALLED 1.0m FROM EDGE OF SEALED ROAD



1st Floor 132 Upper Heldelberg Road IVANHOE VIC. 3079
P.O. Box 417 IVANHOE VIC. 3079
Tel (03) 9490 5900 Fax (03) 9490 5910 www.trafflcworks.com.



SCALE OF METRES

### Burgyone Street / Greville Street, Vaughan Mount Alexander Shire

**Concept Plan - Signage & Linemarking** 

ISSUE P2 210538-CTP-07

Mount Alexander Shire



**Drawing Record** ISSUE DRAWN APP'D DATE P2 GL BC 24.01.22 PRELIMINARY ISSUE FOR COMMENT

#### WARNING

PRELIMINARY PLAN FOR DISCUSSION PURPOSES ONLY DATE OF ISSUE: 24/01/22

### Notes & Legend

- AERIAL IMAGE FROM NEARMAP UNDER LICENSE AGREEMENT WITH TRAFFICWORKS PTY LTD.
   ALL DIMENSIONS ARE TO FACE OF KERB UNLESS SHOWN OTHERWISE.
   ALL PROPOSED SIGNS TO BE INSTALLED 1.0m FROM EDGE OF SEALED ROAD

# **TRAFFICWORKS**

1st Floor 132 Upper Heldelberg Road IVANHOE VIC. 3079
P.O. Box 417 IVANHOE VIC. 3079
Tel (03) 9490 5900 Fax (03) 9490 5910 www.trafflcworks.com

Mount Alexander Shire



SCALE OF METRES

## Mount Alexander Shire

**Concept Plan - Signage & Linemarking** 

| ET NO. 8 DRAWING NO. 210538-CTP-08 | ISSUE P2 |
|------------------------------------|----------|
|------------------------------------|----------|





WARNING

P2 GL BC 24.01.22 PRELIMINARY ISSUE FOR COMMENT

ISSUE DRAWN APP'D DATE

PRELIMINARY PLAN

**Drawing Record** 

FOR DISCUSSION PURPOSES ONLY DATE OF ISSUE: 24/01/22


#### Notes & Legend

- 1. AERIAL IMAGE FROM NEARMAP UNDER LICENSE AGREEMENT WITH TRAFFICWORKS PTY LTD.
  2. ALL DIMENSIONS ARE TO FACE OF KERB UNLESS SHOWN OTHERWISE.
  3. ALL PROPOSED SIGNS TO BE INSTALLED 1.0m FROM EDGE OF SEALED ROAD



1st Floor 132 Upper Heldelberg Road IVANHOE VIC. 3079 P.O. Box 417 IVANHOE VIC. 3079 Tel (03) 9490 5900 Fax (03) 9490 5910 www.trafflcworks.com

Mount Alexander Shire

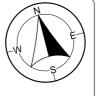


Burgyone Street / Greville Street, Vaughan Mount Alexander Shire

**Concept Plan - Signage & Linemarking** 

ISSUE P2

SCALE OF METRES

| HEET NO. | DRAWING NO.   |
|----------|---------------|
| 9        | 210538-CTP-09 |

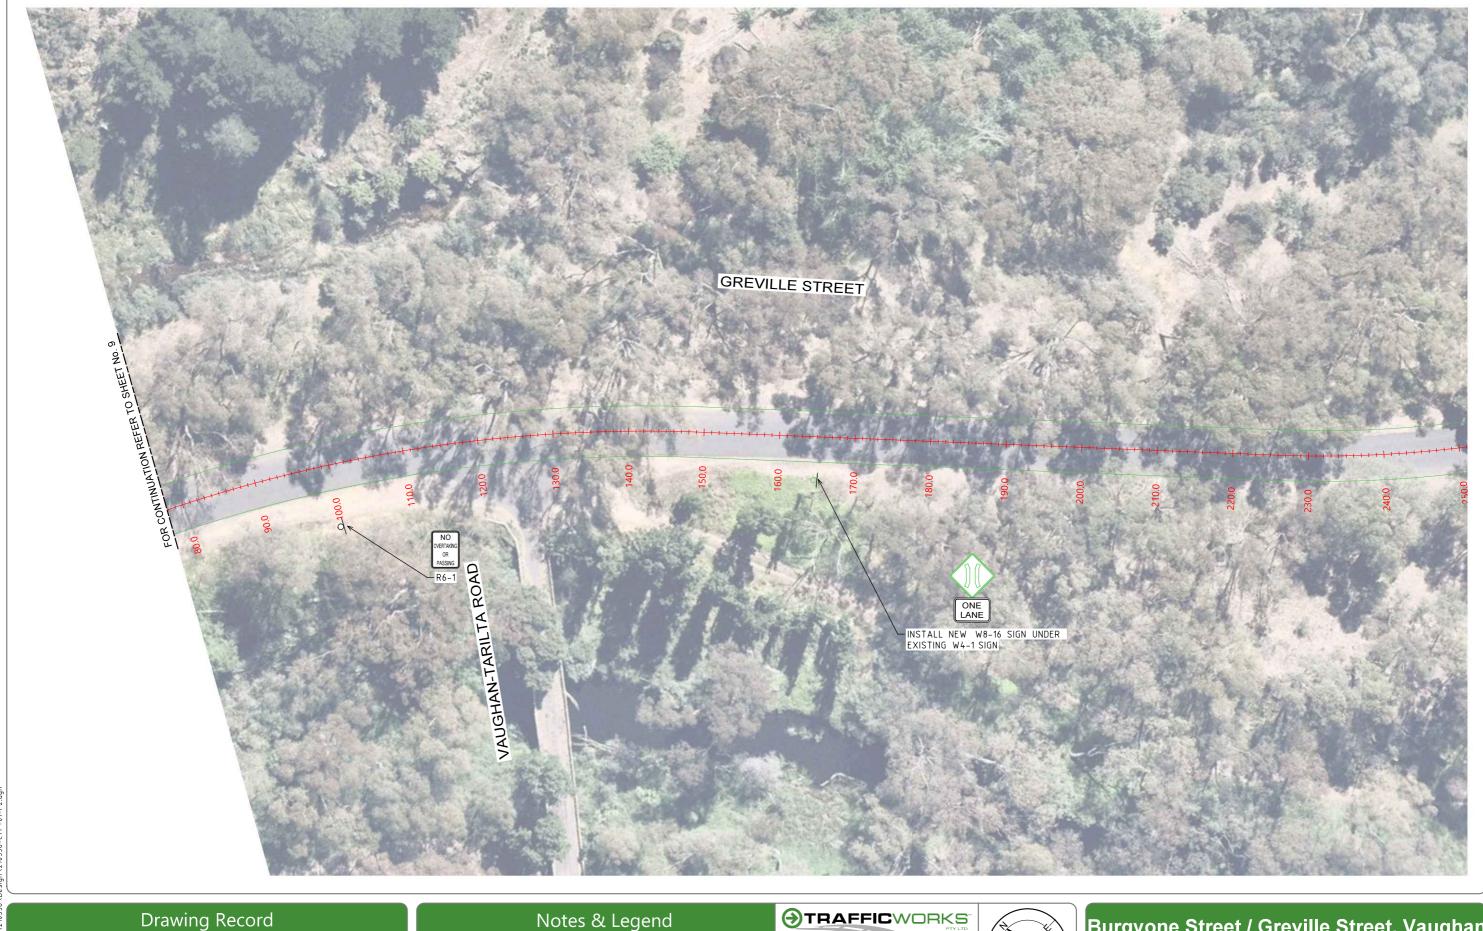



WARNING

P2 GL BC 24.01.22 PRELIMINARY ISSUE FOR COMMENT

ISSUE DRAWN APP'D DATE

#### PRELIMINARY PLAN

FOR DISCUSSION PURPOSES ONLY DATE OF ISSUE: 24/01/22

### Notes & Legend

- AERIAL IMAGE FROM NEARMAP UNDER LICENSE AGREEMENT WITH TRAFFICWORKS PTY LTD.
   ALL DIMENSIONS ARE TO FACE OF KERB UNLESS SHOWN OTHERWISE.
   ALL PROPOSED SIGNS TO BE INSTALLED 1.0m FROM EDGE OF SEALED ROAD

# **TRAFFICWORKS**

Mount Alexander Shire



Concept Plan - Signage & Linemarking

ISSUE P2

Mount Alexander Shire

10 210538-CTP-10

